


ALKO

Merknr	Pos	Naam	Aantal	Tot	Lte	kg/st	Fase
M8				1		240.8	1
	L1	P150x5	4	4	232	1.4	1
	PR1	Koker60x40x2	16	16	235	0.7	1
	PR2	Koker120x40x3	2	2	1810	13.4	1
	PR4	Koker40x40x2	2	2	560	1.3	1
	PR5	Koker60x40x2	2	2	1925	5.6	1
	PR6	Koker120x40x3	2	2	504	3.7	1
	PR7	Koker40x40x2	6	6	205	0.5	1
	PR8	LBT1810.160.60.3	1	1	270	11.7	1
	PR10	Koker60x40x2	2	2	1500	4.4	1
	PR11	KU120x50x4	1	1	1960	13.3	1
	PR13	Koker60x40x2	7	7	1810	5.3	1
	PR15	KU120x50x4	1	1	1960	13.3	1
	PR18	Koker120x40x3	2	2	5000	37	1
	PR26	Koker40x40x2	4	4	1192	2.8	1
	PR27	Koker120x40x3	4	4	120	0.9	1
				1			

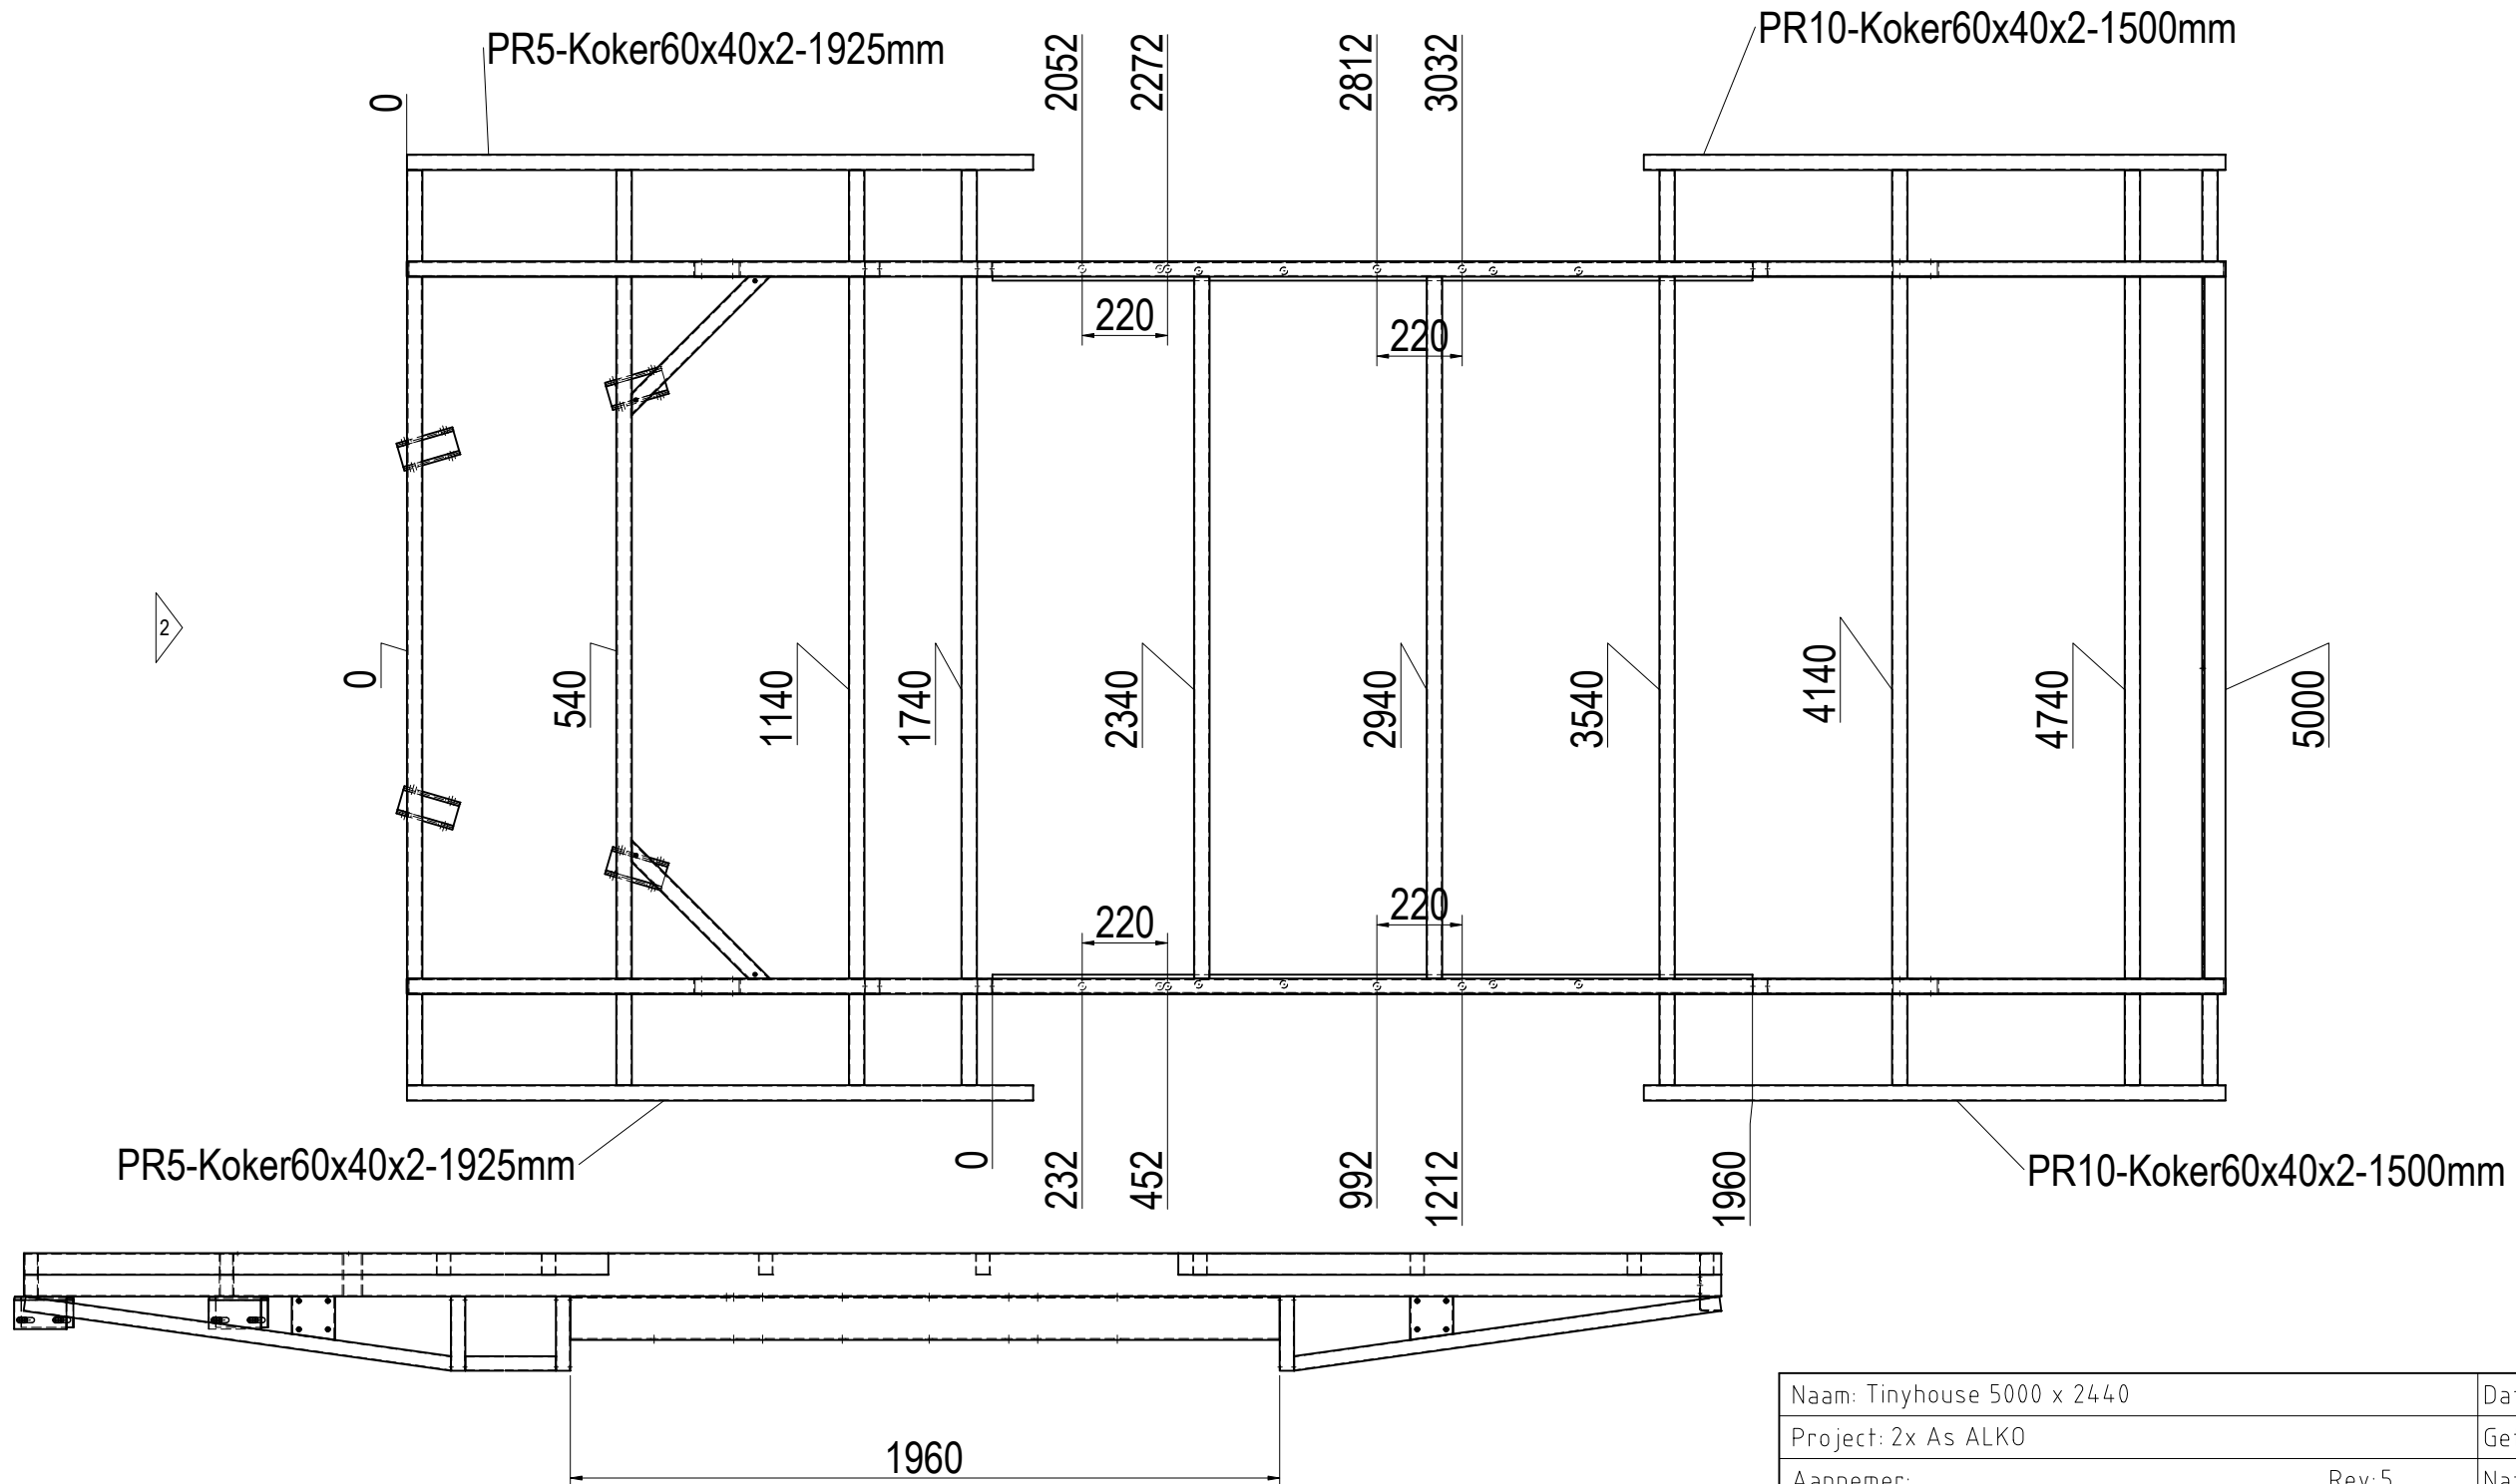

Naam: Tinyhouse 5000 x 2440	Datum: 24/03/2023	Proj nr:
Project: 2x As ALKO	Getekend: Kevin	Schaal: 1/30
Aannemer:	Rev: 5	Nazicht:
Bestand: M8	Goedgek:	Eenheid:
		Formaat: A3